


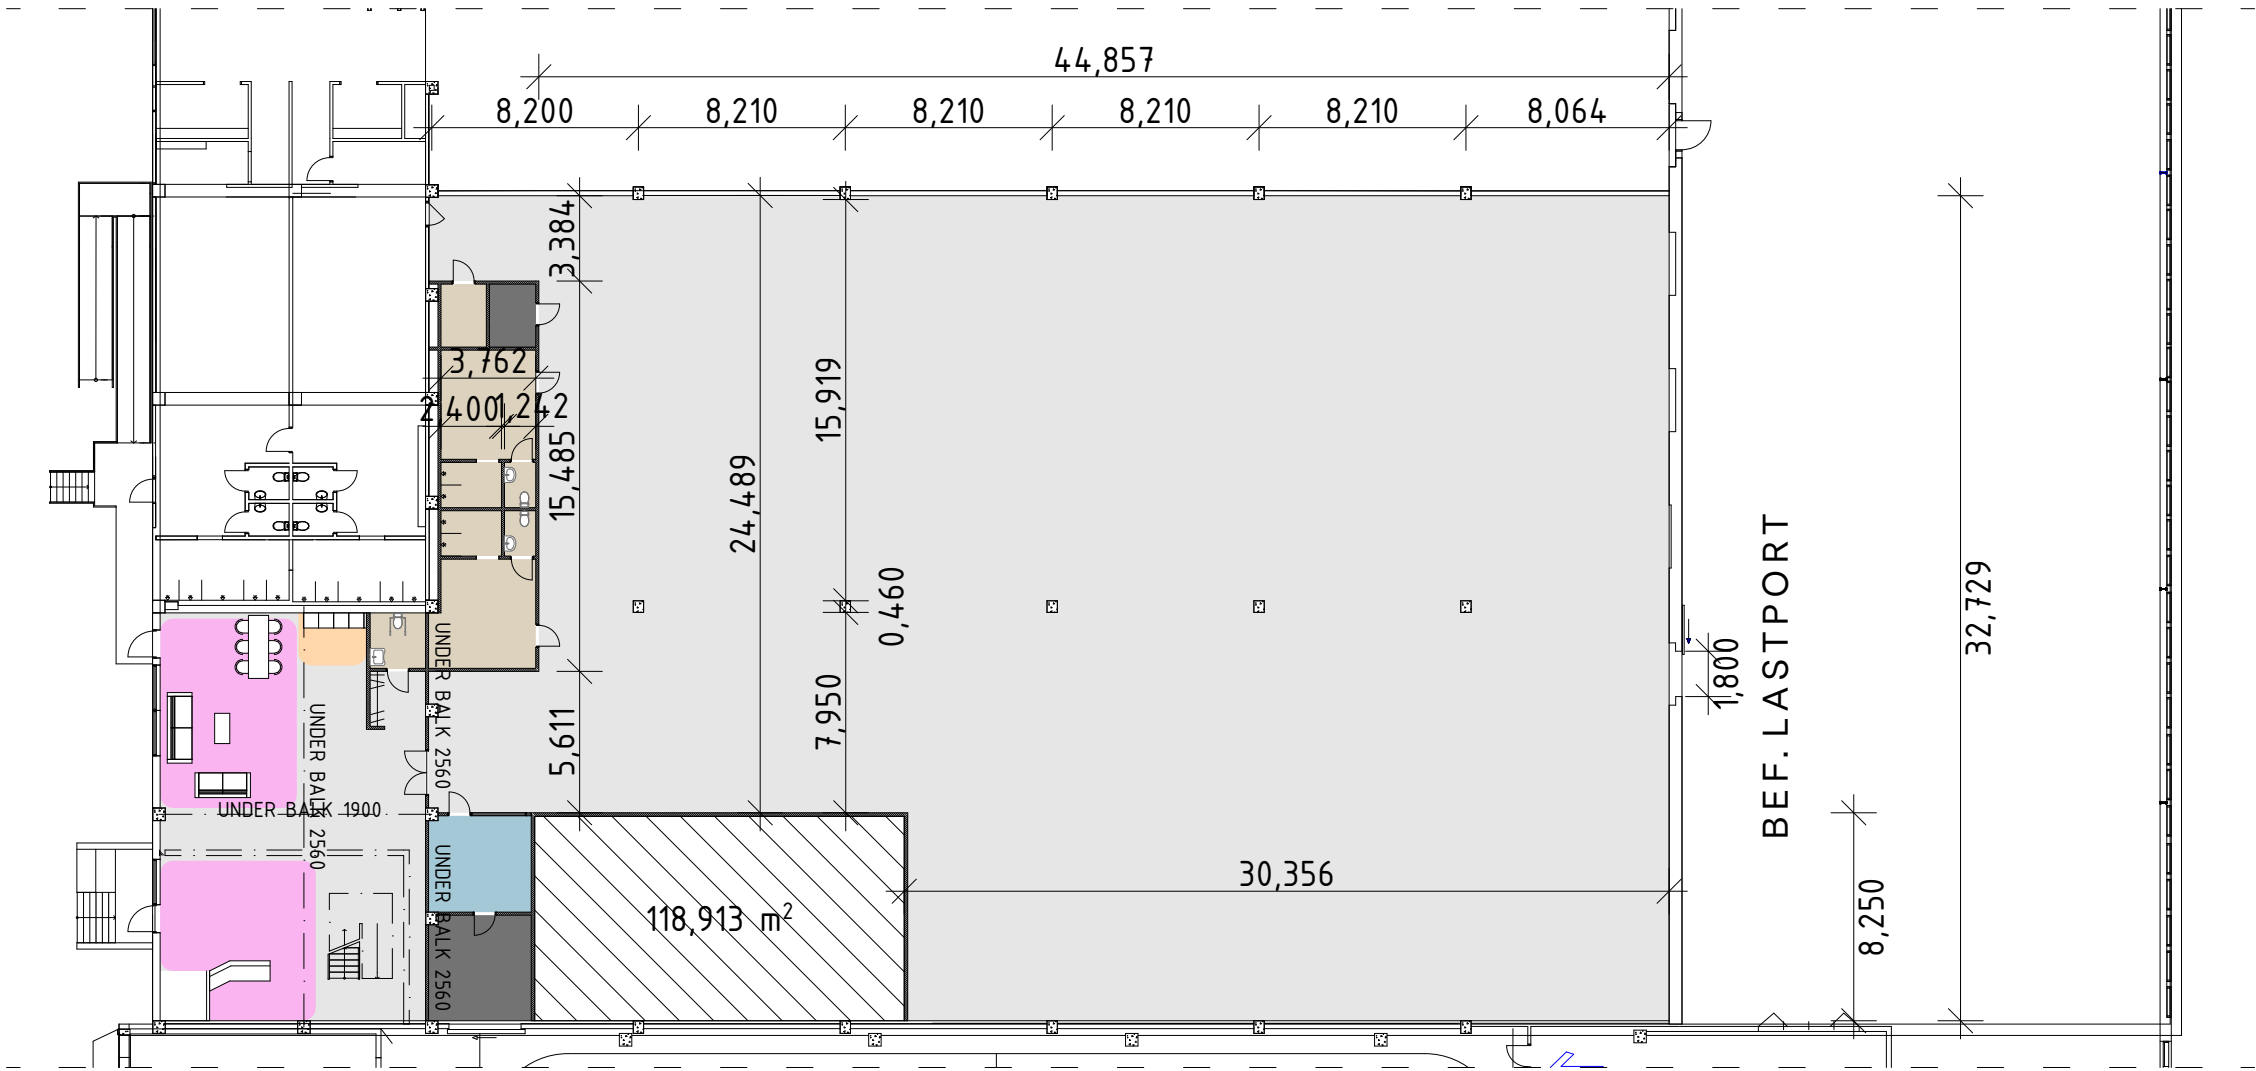

Plan 2 (1)
1:300